

*W*  
landscape structures™



The play components identified on this plan are IPEMA certified. (Unless otherwise noted) The use and layout of these components conform to the requirements of ASTM F1487.

THIS PLAY AREA & EQUIPMENT IS DESIGNED FOR AGES 5-12 YEARS

IT IS THE MANUFACTURERS OPINION THAT THIS PLAY AREA DOES CONFORM TO THE ADA ACCESSIBILITY GUIDELINES (ADAG), ASSUMING AN ACCESSIBLE PROTECTIVE SURFACING IS PROVIDED, AS INDICATED, OR WITHIN THE ENTIRE USE ZONE.

THIS CONCEPTUAL PLAN WAS BASED ON INFORMATION AVAILABLE TO US, PRIOR TO CONSTRUCTION, DETAILED SITE INFORMATION INCLUDING SITE DIMENSIONS, TOPOGRAPHY, EXISTING UTILITIES, SOIL CONDITIONS, AND DRAINAGE SOLUTIONS SHOULD BE OBTAINED. PLEASE VERIFY ALL DIMENSIONS OF PLAY AREA, SIZE, ORIENTATION, AND LOCATION OF ALL EXISTING UTILITIES, EQUIPMENT, AND SITE FURNISHINGS PRIOR TO ORDERING. SLIDES SHOULD NOT FACE THE HOT AFTERNOON SUN.

CHOOSE A PROTECTIVE SURFACING MATERIAL THAT HAS A CRITICAL HEIGHT VALUE OF AT LEAST THE HEIGHT OF THE HIGHEST ACCESSIBLE PART/FALL HEIGHT OF THE ADJACENT EQUIPMENT. (REF. CONSUMER PRODUCT SAFETY COMMISSION (CPSC) GUIDELINES, SECTION 10: SURFACING.)

ACCESSIBLE/PROTECTIVE  
LOOSE FILL MATERIAL  
(ENGINEERED WOOD FIBER SUGGESTED)


DESIGNED BY:  
CBA

COPYRIGHT: 9/9/08  
LANDSCAPE STRUCTURES, INC.  
601 7th STREET SOUTH - P.O. BOX 198  
DULAND, MINNESOTA 55328  
Ph: 1-800-368-0008 Fax: 1-763-972-8981

8/11/08	25480-1-7	CBA
7/31/08	25480-1-6	MJC
7/3/08	25480-1-3	MJC
Date	Previous Drawing #	Initials

55'-6"

33'-7"

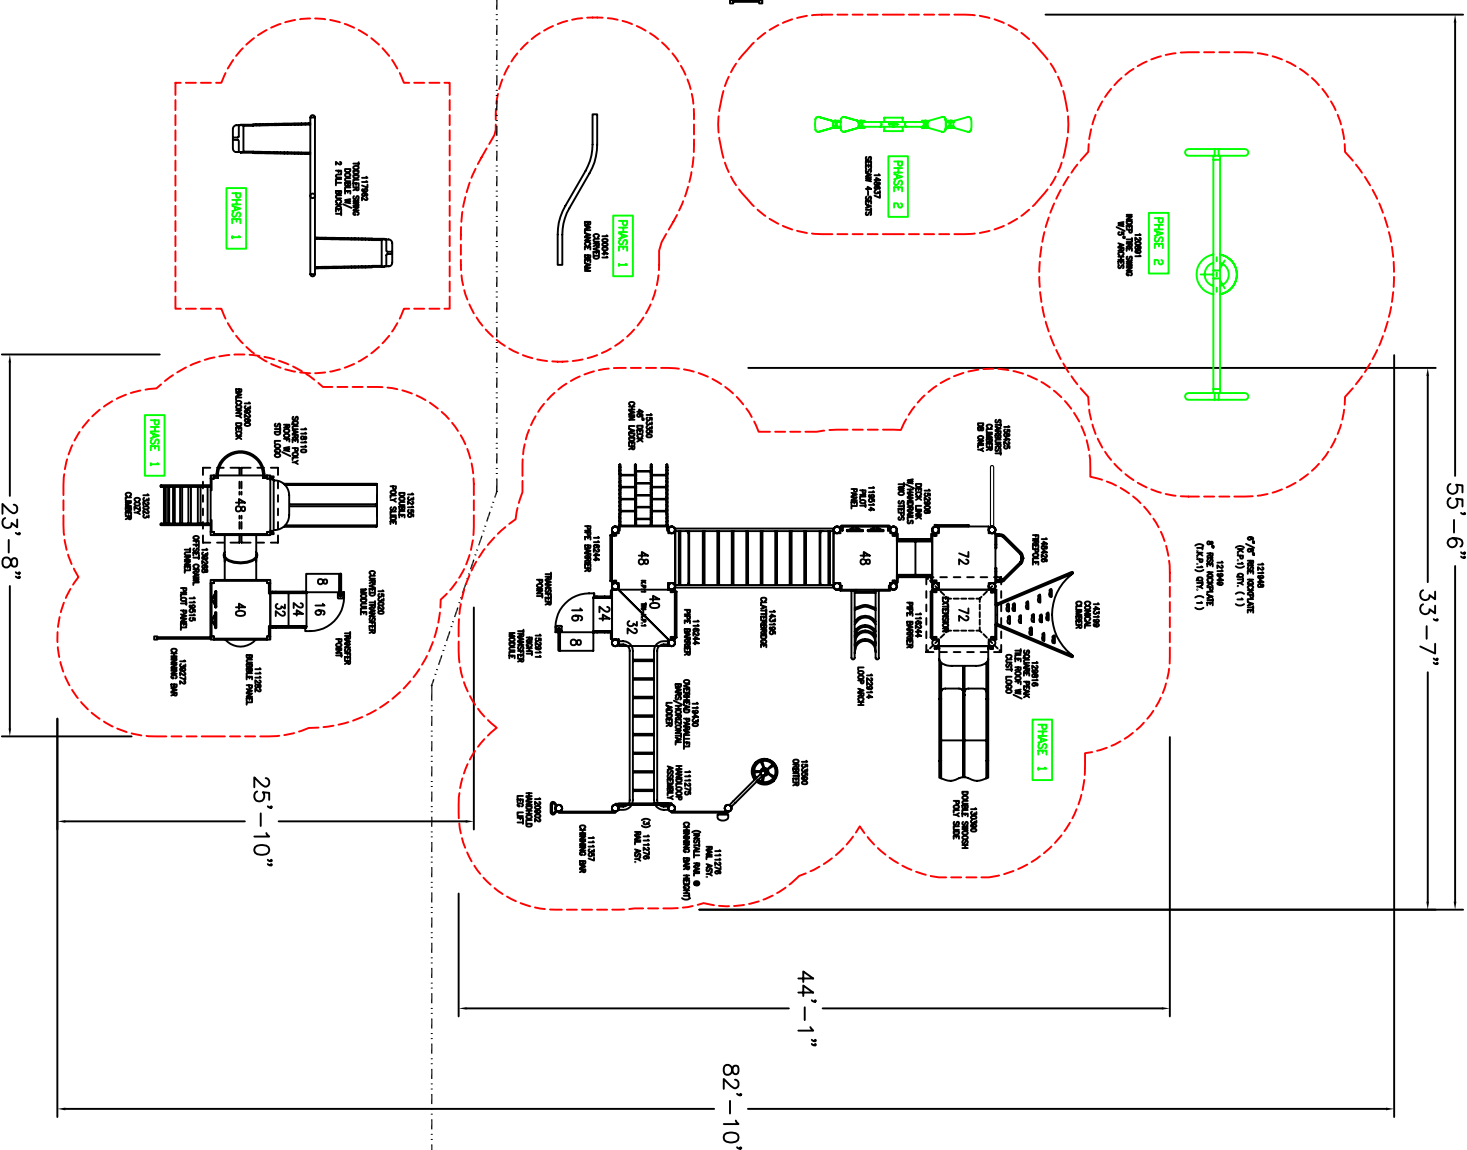

QUOTE# 25480-1-8-1 (5-12 AREA)

QUOTE# 25480-1-8-2 (2-5 AREA)

PHASE-1 (5-12 AREA)


TOTAL ELEVATED PLAY COMPONENTS	9	0	REQUIRED	0
TOTAL ELEVATED COMPONENTS ACCESSIBLE BY RAMP	9	0	REQUIRED	0
TOTAL ELEVATED COMPONENTS ACCESSIBLE BY TRANSFER	9	5	REQUIRED	5
TOTAL ACCESSIBLE GROUND LEVEL COMPONENTS SHOWN	5	3	REQUIRED	3
TOTAL DIFFERENT TYPES OF GROUND LEVEL COMPONENTS	4	4	REQUIRED	4

PHASE-1 & 2 (5-12 AREA)

TOTAL ELEVATED PLAY COMPONENTS	9	0	REQUIRED	0
TOTAL ELEVATED COMPONENTS ACCESSIBLE BY RAMP	9	0	REQUIRED	0
TOTAL ELEVATED COMPONENTS ACCESSIBLE BY TRANSFER	9	7	REQUIRED	7
TOTAL ACCESSIBLE GROUND LEVEL COMPONENTS SHOWN	7	5	REQUIRED	5
TOTAL DIFFERENT TYPES OF GROUND LEVEL COMPONENTS	6	6	REQUIRED	6

PHASE - 1 (2-5 AREA)

TOTAL ELEVATED PLAY COMPONENTS	4	0	REQUIRED	0
TOTAL ELEVATED COMPONENTS ACCESSIBLE BY RAMP	4	0	REQUIRED	0
TOTAL ELEVATED COMPONENTS ACCESSIBLE BY TRANSFER	4	2	REQUIRED	2
TOTAL ACCESSIBLE GROUND LEVEL COMPONENTS SHOWN	2	1	REQUIRED	1
TOTAL DIFFERENT TYPES OF GROUND LEVEL COMPONENTS	1	1	REQUIRED	1

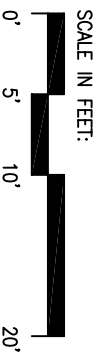

DIPPOA PARK IMPROVEMENT  
HARTLAND, MI

SUPERIOR PLAY  
ERIC SHEFFER

SYSTEM TYPE:  
PLAYBOOSTER/PLAYSHAPER  
DRAWING #:  
25480-1-8

